


Second Floor Plan

Second Floor Area: 30,126 Sq Ft
 Second Floor Elevation: 1,931.35'
 Total Building Area: 100,958 Sq Ft

Lewis J. Ort Library Second Floor Plan		
FROSTBURG STATE UNIVERSITY		
DATE 3/98	APPVD	SCALE: 1" = 30'0"

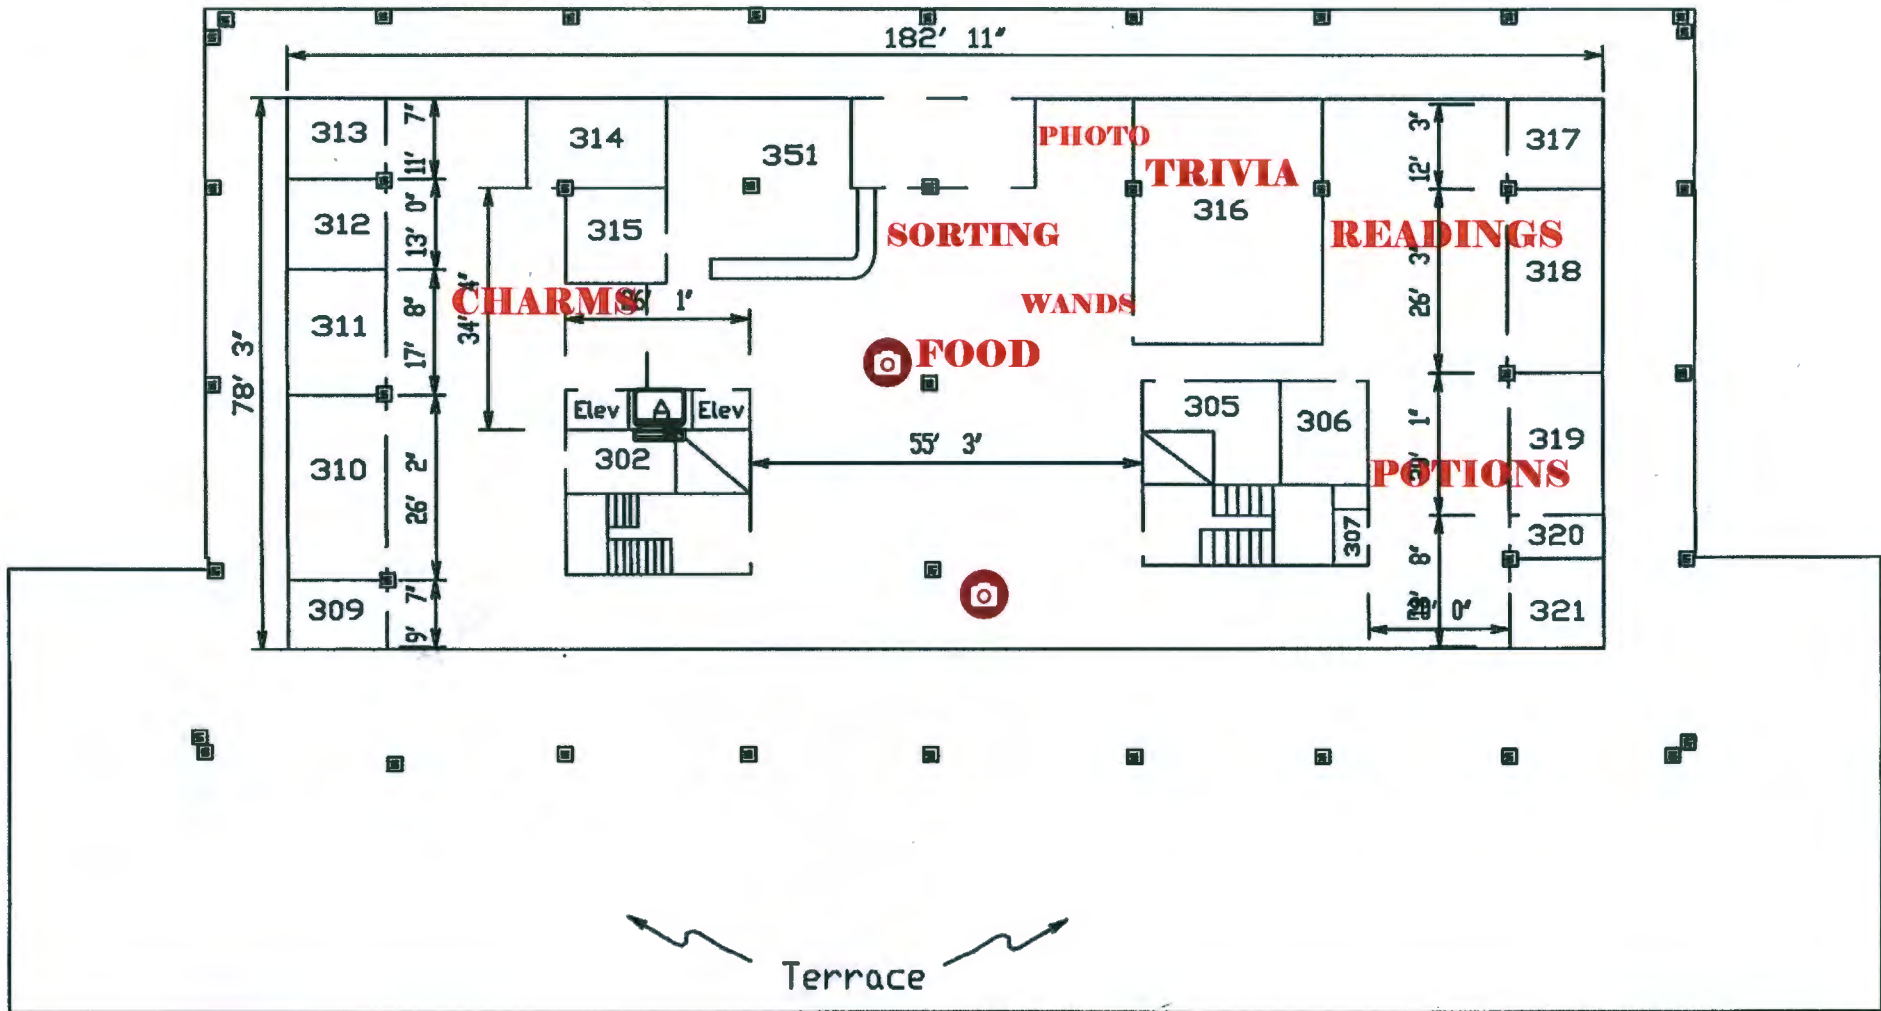

Third Floor Plan

Third Floor Area: 14,313 Sq Ft


Third Floor Elevation: 1,944.5'

Total Building Area: 100,958 Sq Ft

Lewis J. Ort Library
Third Floor Plan

FROSTBURG STATE UNIVERSITY

DATE	APPVD	SCALE: 1" = 30'
3/98		

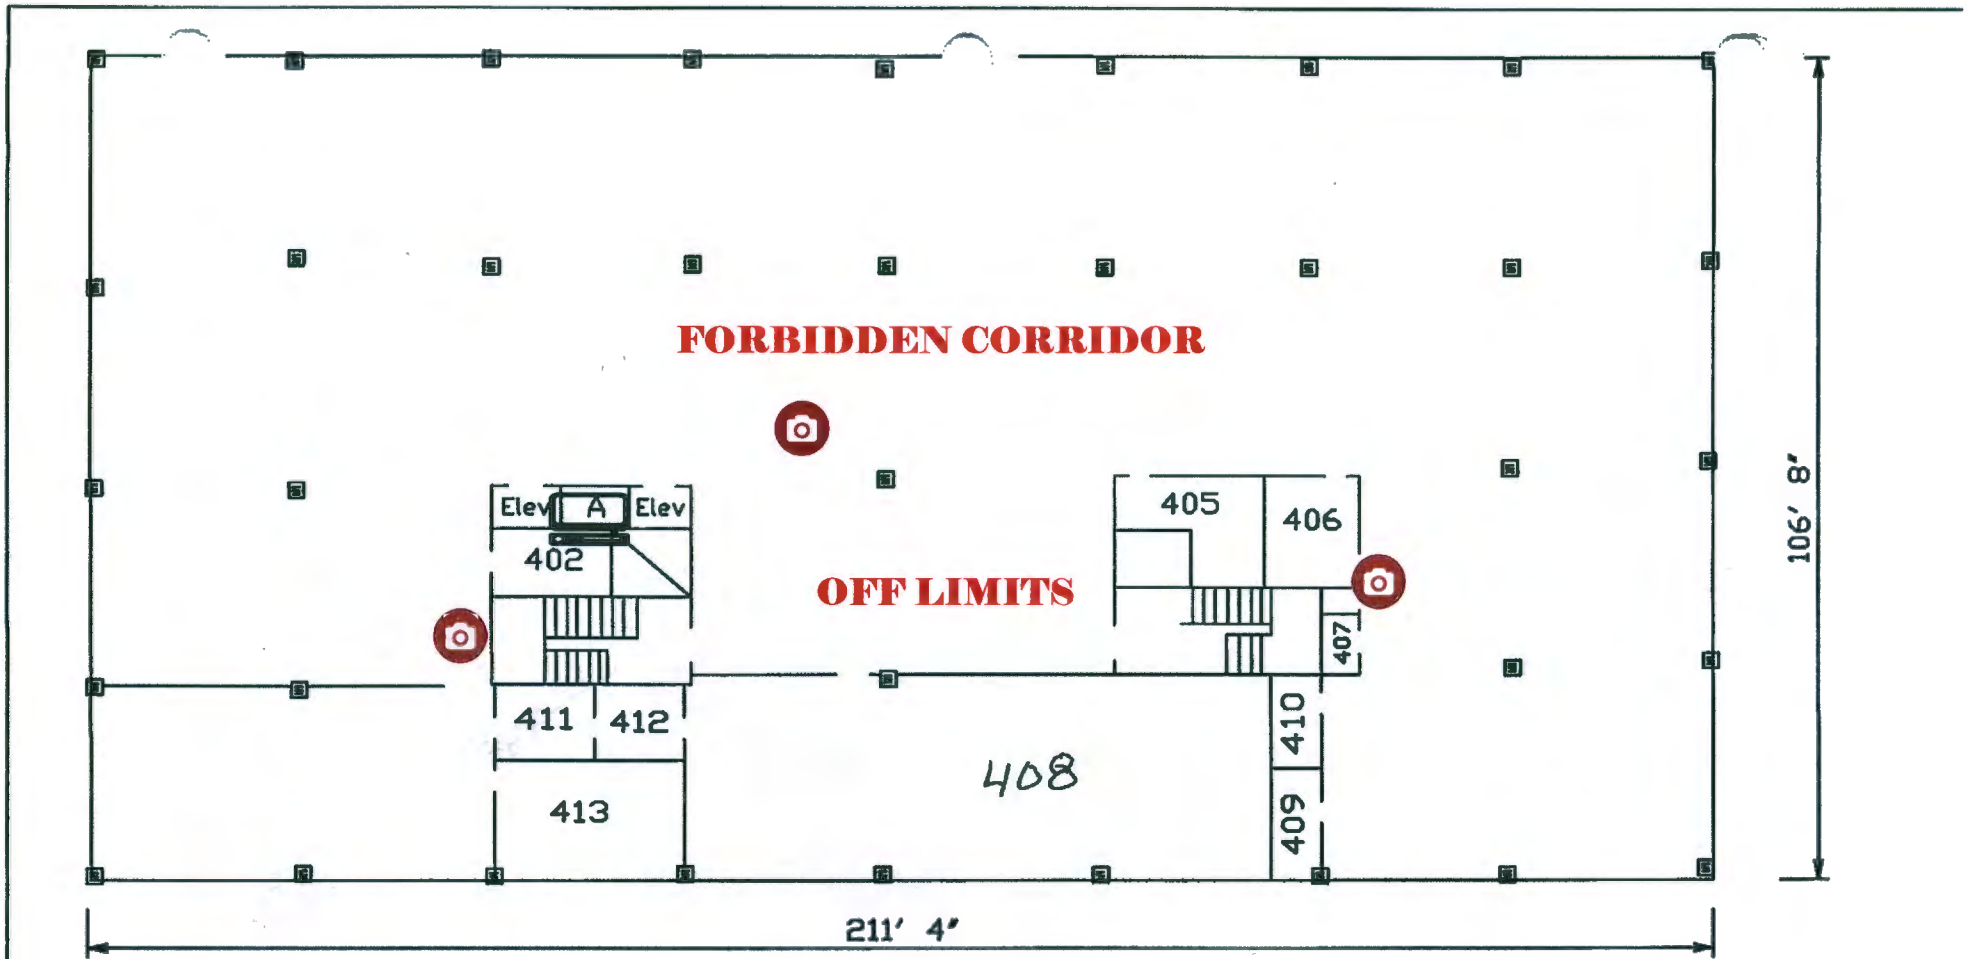


Fourth Floor Plan

Fourth Floor Area: 22,543 Sq Ft

Fourth Floor Elevation: 1960.5'

Lewis J. Ort Library		
Fourth Floor Plan		
FROSTBURG STATE UNIVERSITY		
DATE 9/98	APPVD	SCALE: 1" = 30'

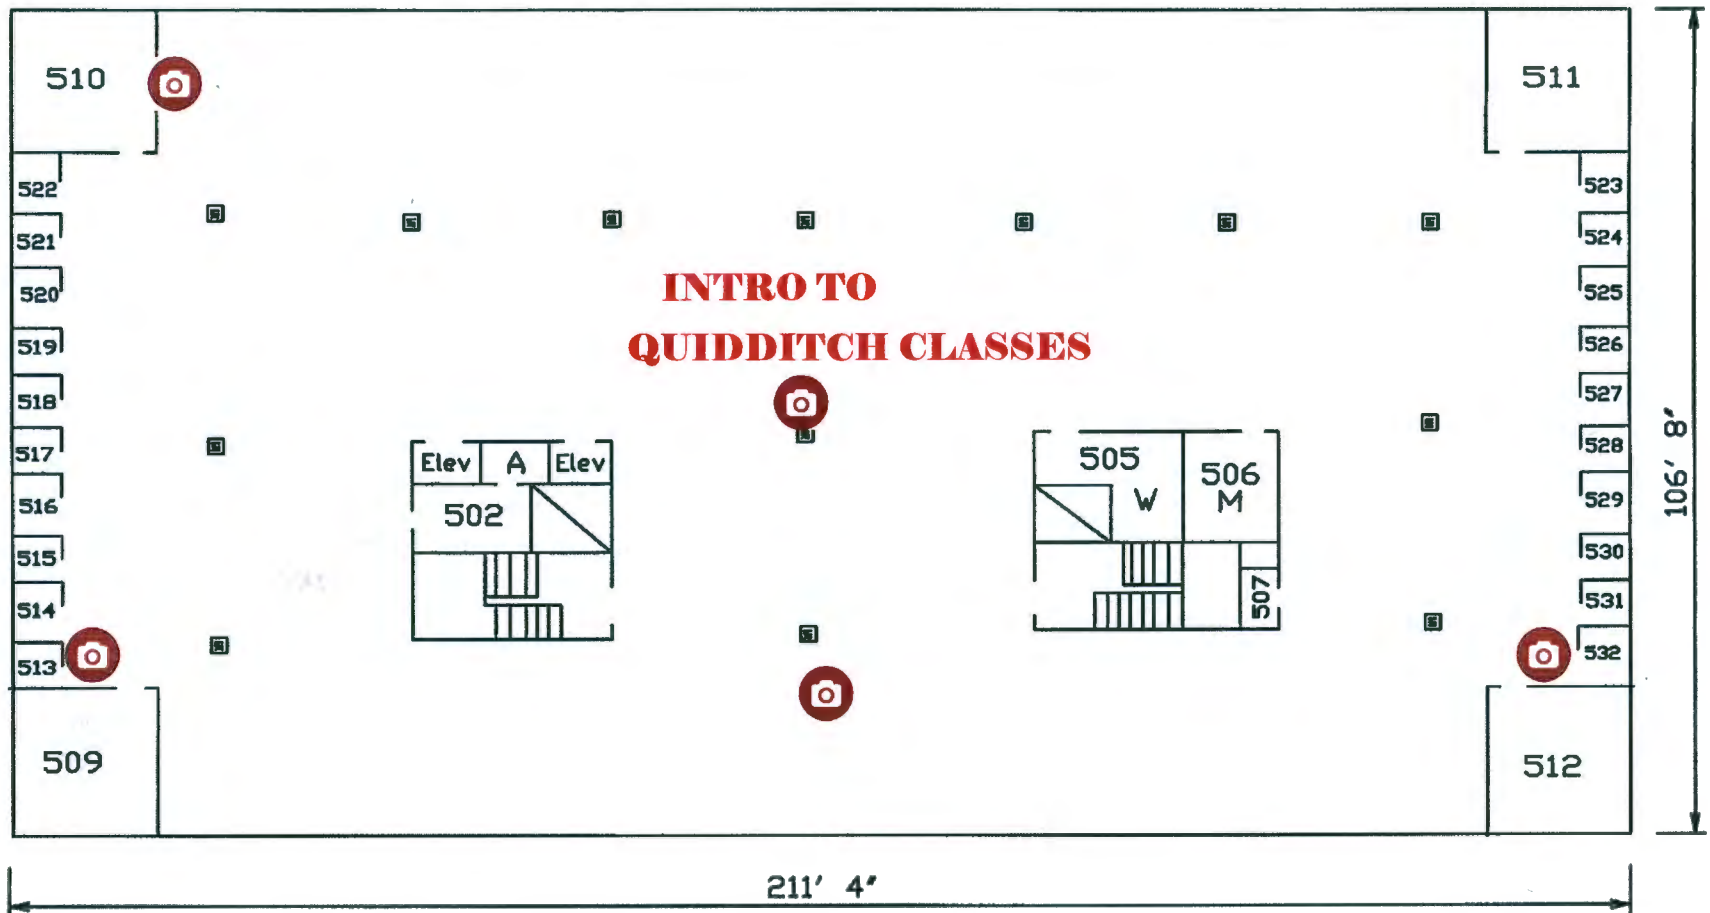

Fifth Floor Plan

Fifth Floor Area: 22,543 Sq Ft
 Fifth Floor Elevation: 1,973.65'
 Total Building Area: 100,958 Sq Ft

Lewis J. Ort Library Fifth Floor Plan		
FROSTBURG STATE UNIVERSITY		
DATE 3/98	APPVD	SCALE: 1" = 30'